


Rev	Date Approved	Description	Checked	Reviewed	Approved
A	2019-11-15	Door and window amendments	AMV	GK	--
B	2019-11-21	Footprint amended to create sheltered canopy area. Staff room, WCs & circulation area revised	AMV	GK	--
C	2019-12-04	Additional door added to kitchen. Baby change added to 2-3s WCs, other WCs amended to suit	AMV		
D	2020-01-20	Room, door and window references added	AMV		
E	2020-02-11	WC moved, sliding doors changed to folding	AMV		
F	2020-02-13	Rooflights reduced to one	AMV	GK	
G	2020-02-21	Footprint reduced	AMV		
H	2020-03-13	Staff circulation space reduced	AMV		
I	2020-04-02	Baby change R28 relocated	AMV	GK	
J	2020-04-30	Staff and head teacher room swapped	AMV	GK	
K	2020-07-10	Staff and head teacher room widths amended. Playroom sink and unit arrangements revised.	AMV	GK	
L	2021-02-26	Main entrance 'mirrored' to reflect change in site orientation	AMV	GK	
M	2021-03-19	Bin store and sprinkler positions amended to reflect new site plan. Reception partition moved off window line.	AMV	GK	

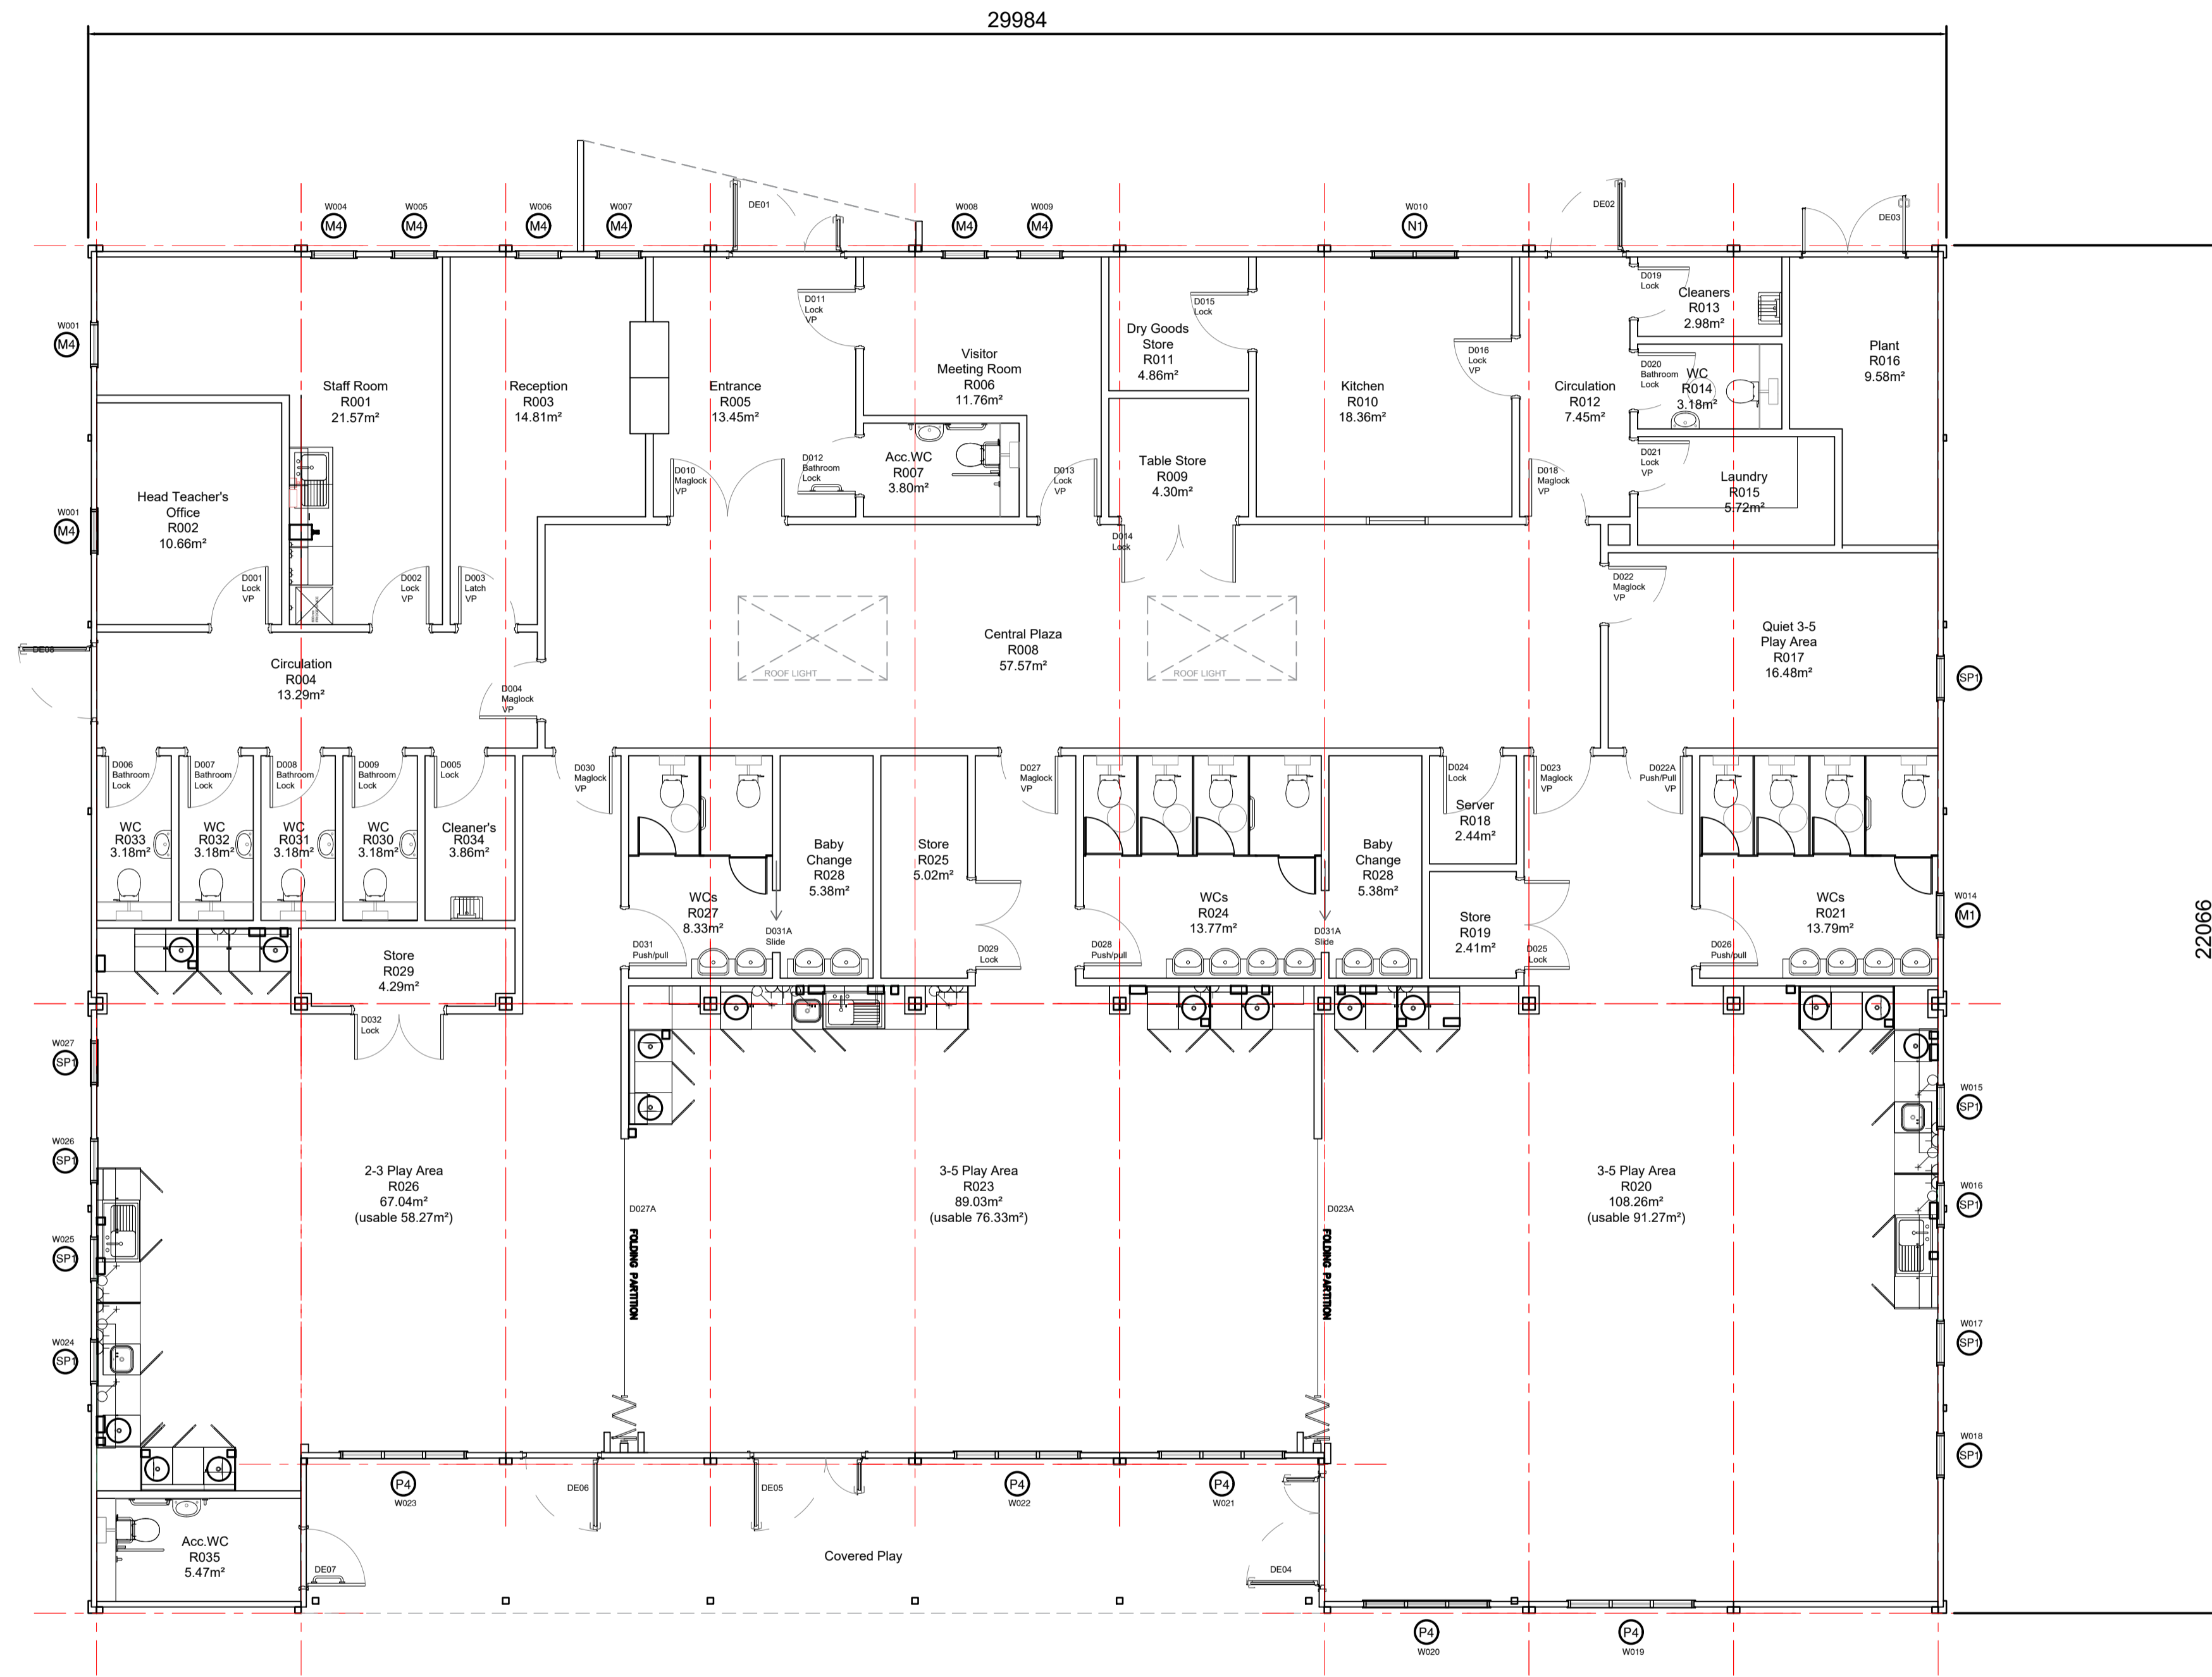

GIFA including partitions: 596.73m²
5.97m² per Child

Portakabin
 Portakabin (Scotland) Limited
 Whistleberry Road Hamilton ML3 0EJ
 +44 (0)1698 713320
 portakabin.co.uk

Status:	Purpose Of Issue:						
S0	Preliminary						
Client:	South Ayrshire Council						
Project:	Struthers Nursery						
Title:	Layout Plan						
Drawn & Checked:	Reviewed:	Approved:					
AMV	PCS	--					
2019-10-15	2019-10-15	--					
Scale @ A1	1:75						
Portakabin Number:	Client Reference:						
435003226							
Project	Originator	Zone	Level	Type	Role	Number	Rev
PKS	XX	GF	DR	A	100	M	