

BUILDING DESIGN PARTNERSHIP SHALL HAVE NO RESPONSIBILITY FOR ANY USE MADE OF THIS DOCUMENT OTHER THAN FOR THAT WHICH IT WAS PREPARED AND ISSUED.
 ALL DIMENSIONS SHOULD BE CHECKED ON SITE.
 DO NOT SCALE FROM THIS DRAWING.
 ANY DRAWING ERRORS OR OMISSIONS SHOULD BE BROUGHT TO THE ATTENTION OF BUILDING DESIGN PARTNERSHIP AT THE ADDRESS SHOWN BELOW.
 DRAWINGS SHALL BE READ IN CONJUNCTION WITH THE FOLLOWING:
 THE BDP CDM RISK SCHEDULE
 THE BDP RISK SERIES OF DRAWINGS (IF APPLICABLE)

NOTES


- KEY
- Concrete Paving
 - Pedestrian Tarmacadam
 - Resin Bound Surfacing
 - Vehicular Tarmacadam
 - Permeable Block Paving
 - Rubberised Surfacing
 - Native Woodland and Shrub Planting
 - Grass
 - 3G Sports Surface
 - Existing Vegetation to be Retained
 - Crawl Tunnels
 - Street Furniture
 - Concrete Steps
 - Fencing
 - Bark Mulch
 - Playground Markings
 - Existing Levels
 - Proposed Levels
 - Site Boundary
 - Adjoining Land Owned by the Applicant

REVISION	DESCRIPTION	ISSUED	CHECKED	DATE
02	Amended Levels for Planning Application	FD	LM	13/03/20
01	Amended Layout and Updates to Service Yard	FD	LM	06/03/20
00	Refer to drawing Z1-xx-DR-L-SK0001 for previous EA-plan revisions	FD	LM	17/02/20



BDP.
 15 Exchange Place
 Glasgow
 G1 3AN
 United Kingdom
 T +44 (0)141 227 7900
 www.bdp.com

PROJECT TITLE Prestwick Community Campus	
REF. OR NUMBER P3000654	PROJECT CLASSIFICATION Commercial In Confidence
DRAWING TITLE Proposed Site Plan	SCALE @ A1 1 : 500
DRAWING NUMBER PWK-BDP-02-ZZ-DR-L-90001	DATE PLOTTED 02/17/20
	REVISION 02

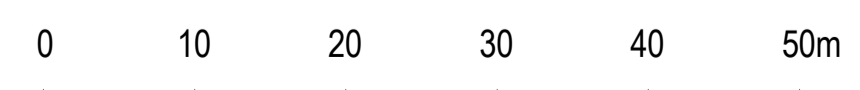

Scale: 1:500

