



Application for Variation of Premises Licence

1.	Ayr United Football and Athletic Club Limited	Ayr United Football Club Ayr United Football Ground Somerset Road Ayr			
		Existing Licensed Hours		Proposed Licensing Hours	
		On Sales	Off Sales	On Sales	Off Sales
	Monday	10:00 – 00:00	10:00 – 22:00	10:00 – 00:30	10:00 – 22:00
	Tuesday	10:00 – 00:00	10:00 – 22:00	10:00 – 00:30	10:00 – 22:00
	Wednesday	10:00 – 00:00	10:00 – 22:00	10:00 – 00:30	10:00 – 22:00
	Thursday	10:00 – 00:00	10:00 – 22:00	10:00 – 00:30	10:00 – 22:00
	Friday	10:00 – 00:00	10:00 – 22:00	10:00 – 00:30	10:00 – 22:00
	Saturday	10:00 – 00:00	10:00 – 22:00	10:00 – 00:30	10:00 – 22:00
	Sunday	10:00 – 00:00	10:00 – 22:00	10:00 – 00:30	10:00 – 22:00
Amend On Sale hours Addition of seasonal variation. Amend Children’s statement Add additional activities Alteration of layout plan to fit in with New Stand					

2.	Campbell Retailers Ltd	Braefoot Stores 1-2 Braefoot Annbank		
Extending the shop and installing a “Beer Cave”. Increasing floor space and position in the store				

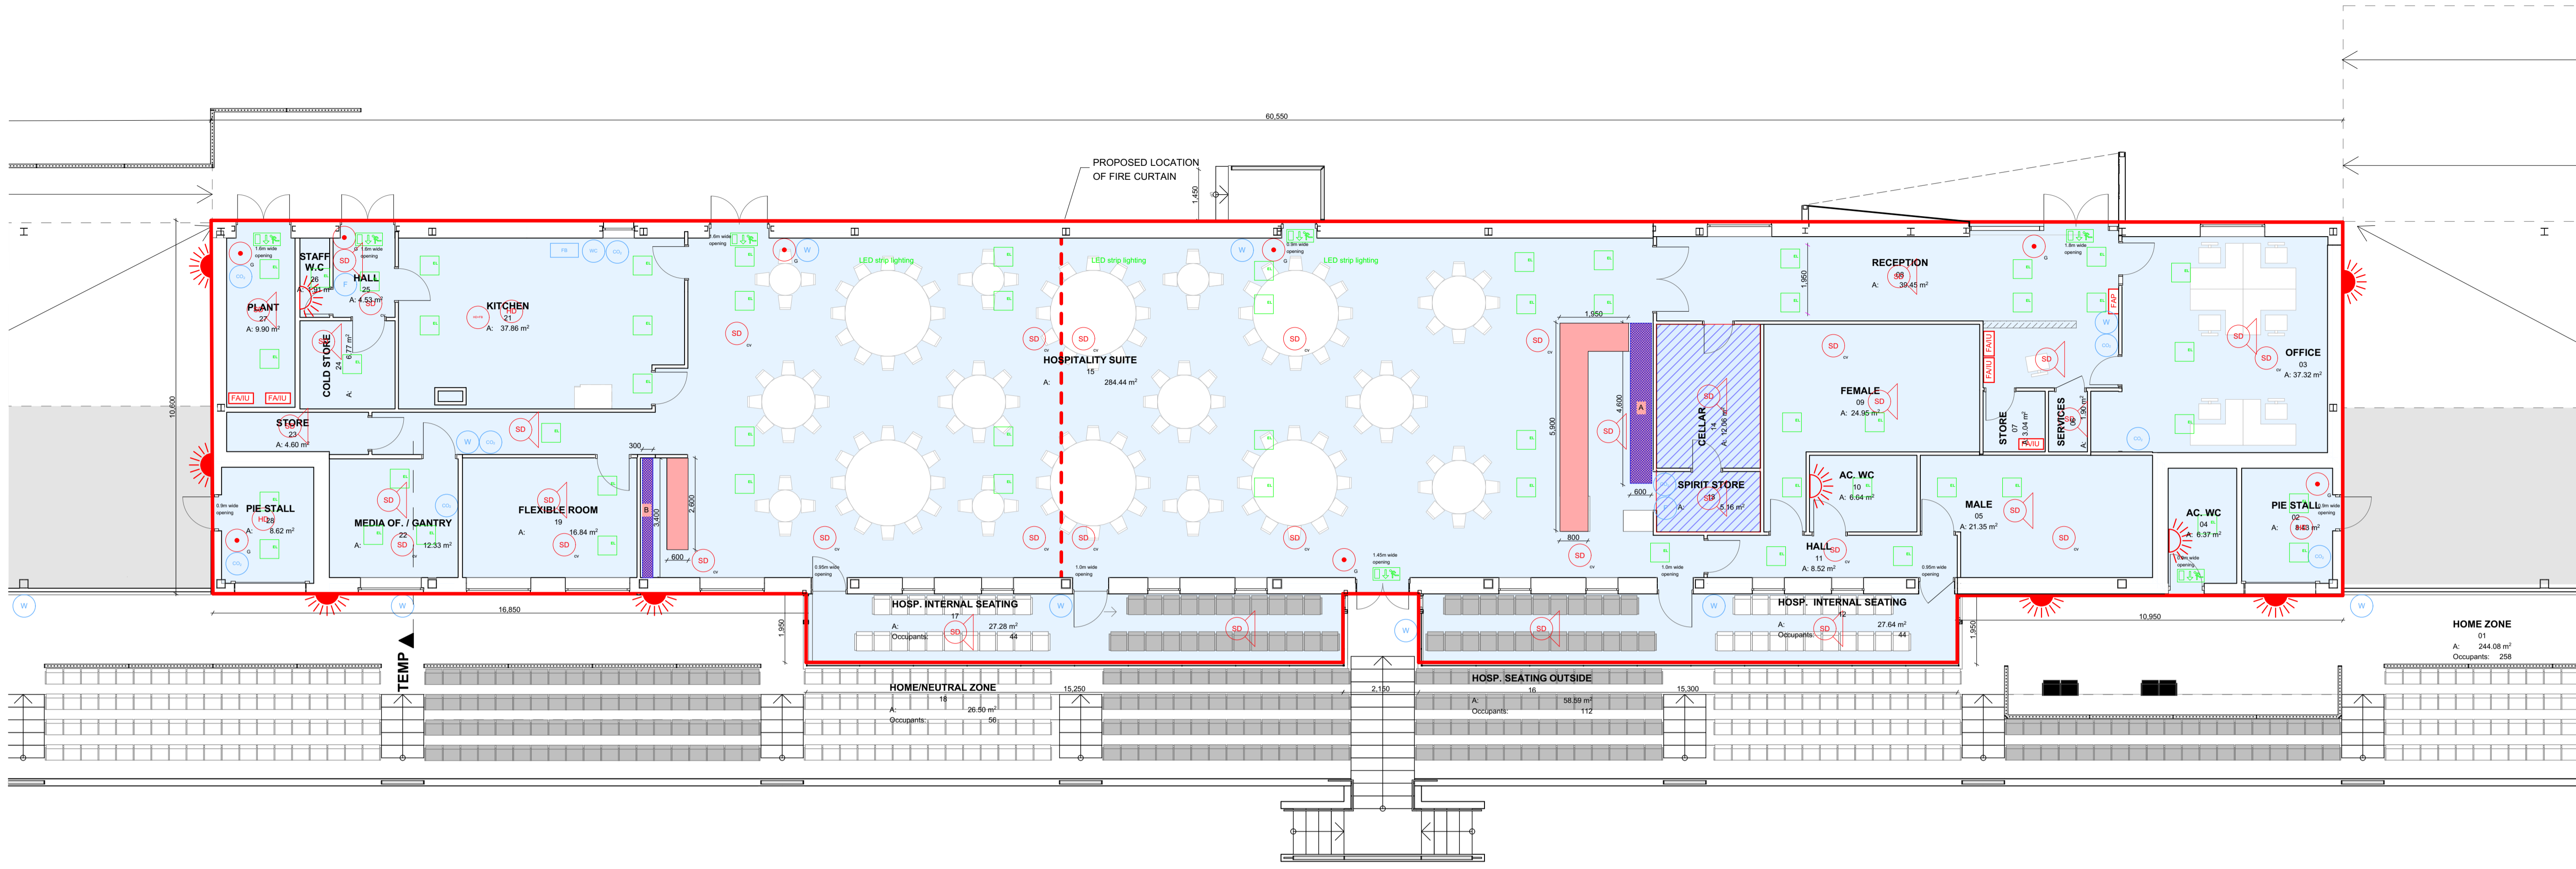

0. GF-Ground Floor
Scale 1:100

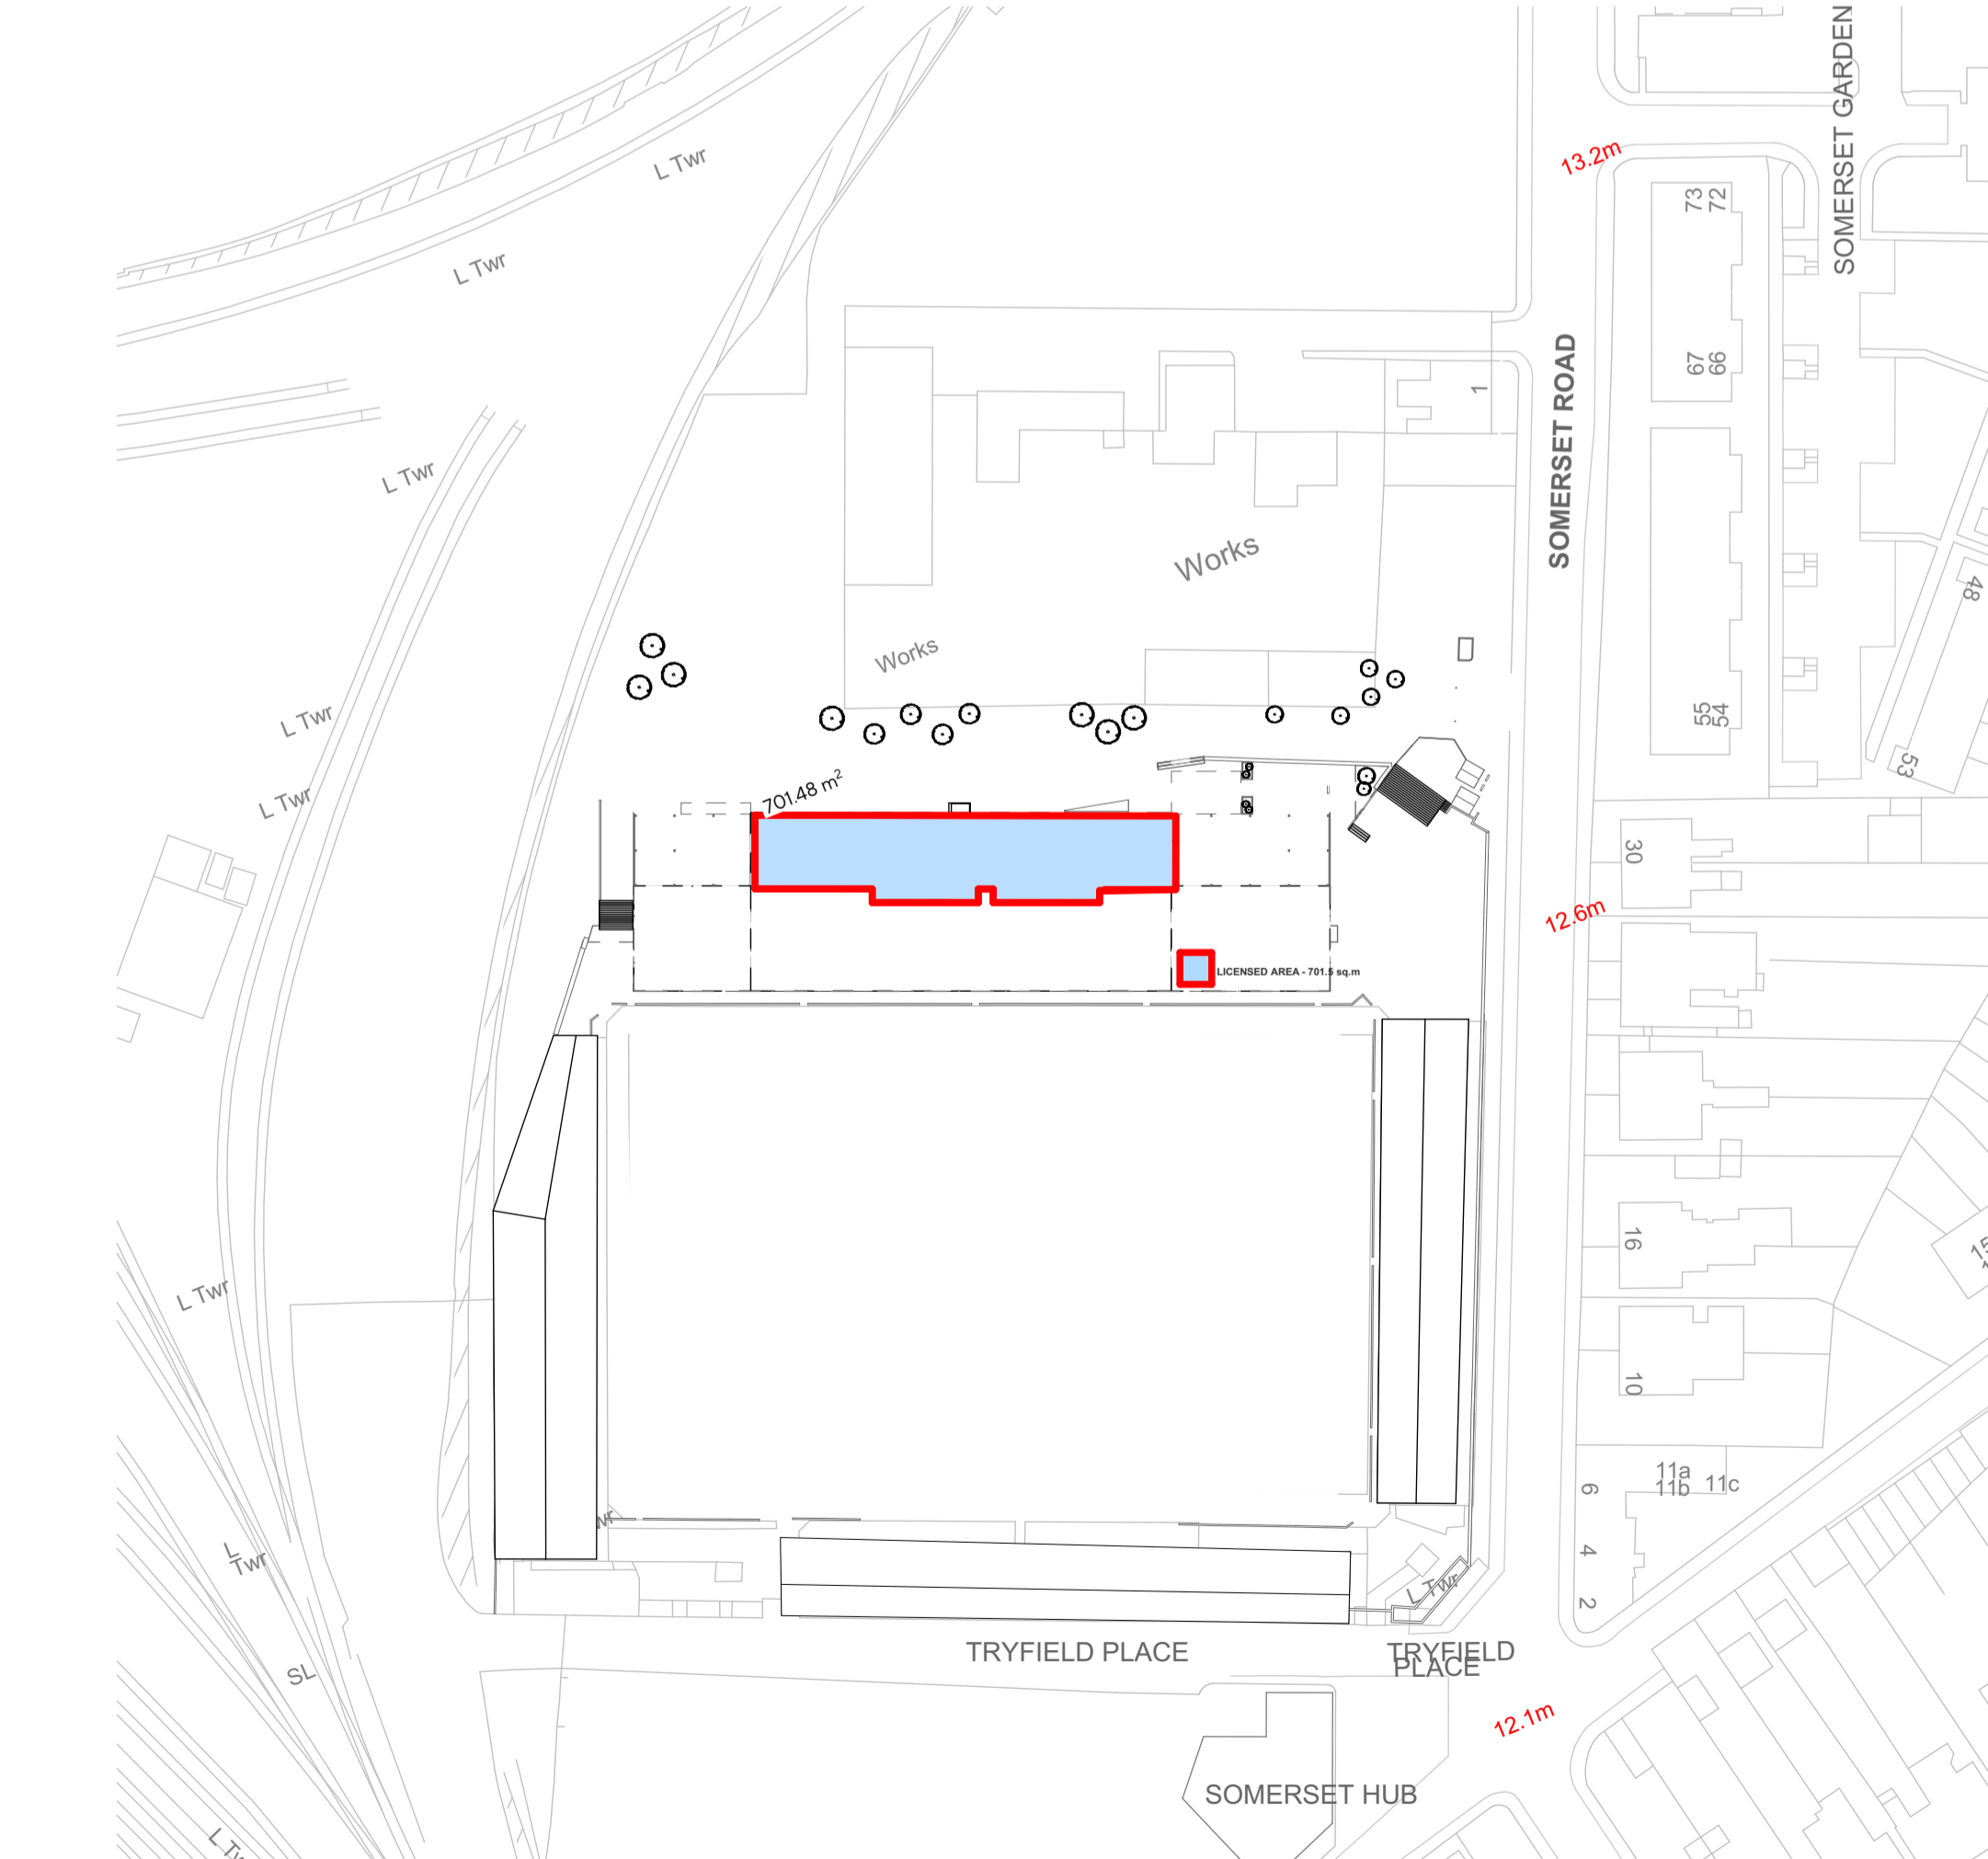

Licensing Proposal
Site Plan
Scale 1:1000

- Key Plan
- Area cross-hatched and outlined in red denotes extent of Alcohol Storage
 - Area solid in pink denotes extent of Alcohol Display Units (Bar/Gantry)
 - Area hatched in blue denotes extent of licensed area (social club and outside drinking area)
- Children and young persons will have access to all public areas as per the operating plan.
- Area hatched in pink denotes extent of off and on-sales Alcohol Display Units (Gantry)

- GANTRY**
- A**
- 1m high worktop
 - 4.6m max length
 - 0.6 max width
 - 2.76 sq.m surface area of display
- B**
- 1m high worktop
 - 3.4m max length
 - 0.3m max width
 - 1.02 sq.m surface area of display

	Emergency Lighting
	3hr illuminated fire exit signage
	Heat Detector
	Smoke Detector and Sounder Base
	Heat Detector + Flashing Beacon
	Manual Call Point
	Ceiling Void Smoke Detector c/W Sounder
	Fire Alarm Panel
	Fire Alarm Interface Unit (linked to Pie Stall roller shutters)
	Wall mounted Flashing Beacon + Sounders
	External wall mounted Flashing Beacon + Sounders
	CO2 Fire Extinguisher
	Water Fire Extinguisher
	Foam Extinguisher
	Wet Chemical Extinguisher
	Fire Blanket




Rev	ChID	Revision	Date	Int.
Layout Status				
Construction				
Project				
North Stand - Ayr United,				
Somerset Road				
Ayr, KA8 9NA				
Client				
Ashleigh Scotland Ltd				
Project No. 2025				
Scales @ A1 1:100, 1:1000				
Drawing Name				
Proposed Ground Floor Premises License				
Drawing Number				
AL(00) 15				



7 Wellington Square - Ayr - Ayrshire - KA7 1EN
01292 291150 info@denhamyoud.com

PUBLISHED: 05/05/2024 - 10:05

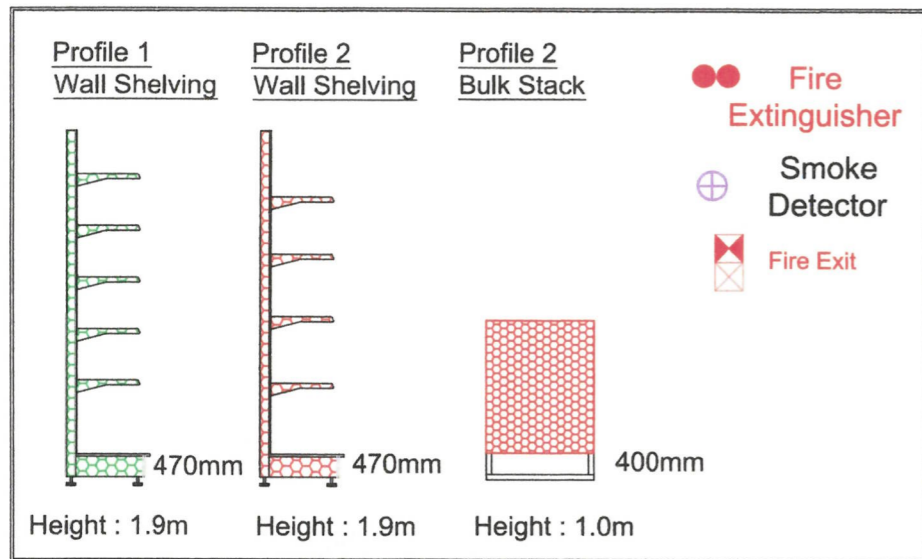

Display Area of Alcohol (Inaccessible)
 Display Area of Alcohol (Accessible)

Total Display Area of Alcohol (Inaccessible)

Spirits Shelving:- = 2.4m(w) x 1.9m(h) = 4.56m²

Total Display Area of Alcohol (Accessible)

Chilled Secure Room Shelving:- 10.65m(w) x 1.9m(h) = 20.235m²

Bulk Stacks - 1.2m (w) x 1.0m (h) = 1.2m²


Total Display Shelving -

Total = 25.995m²

Footprint -

Retail Footprint is 109sqm.
Licensed Shelving Footprint 6.6975sqm

6.144% of the total retail Space

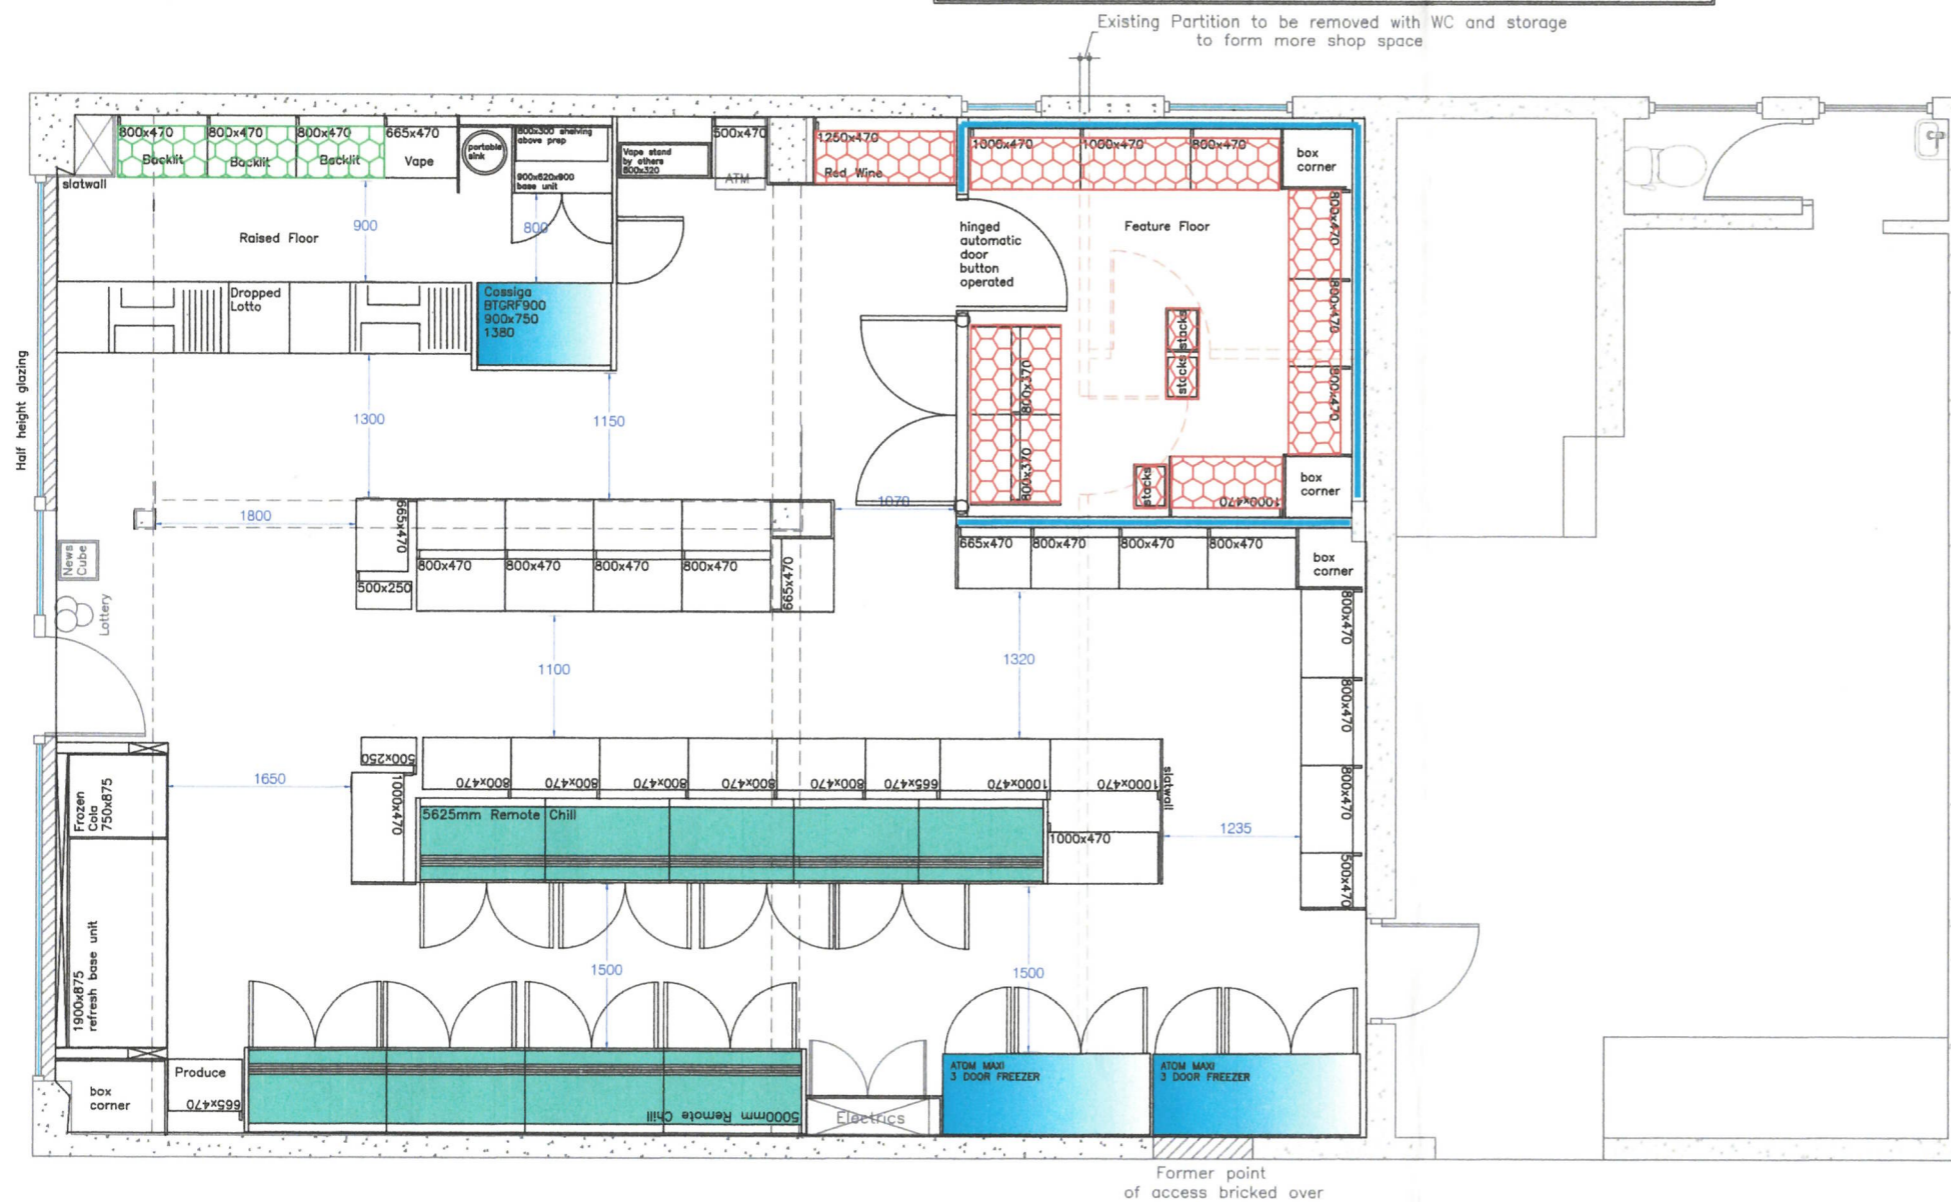

Existing Ceiling:	-
Proposed Ceiling:	-
Depth Of Frieze:	-
Wall Column Height:	-
Gondola Column Height:	-
Suspended Ceiling:	-
	-
	-
	-
	-
	-
Floor Specification:	-
	-
	-
	-
	-
	-
Lighting Specification:	-
	-
	-
	-
	-
	-
	-
Woodwork Finish:	-
Shelving Colour:	-
Kickplate Colour:	-
Ticket Rail Colour:	-
Dairy Trim Colour:	-
Slatwall Finish:	-
Frieze Finish:	-



Vertex R.A.S. Ltd
 Sir William Smith Road
 Kirkton Industrial Estate
 Arbroath
 Angus
 DD11 3RD

Tele: 01241 876796
 F.A.X.: 01241 878010
 www.vertexscotland.com

Project Details:	Premier Annbank 1-2 Braefoot Annbank
	KA6 5EH

Drawing Title:	License Plan
Drawing No:	21-014
Scale:	Revision: A
Date:	24.01.24 Project Rep: JM
Drawn By:	AA Revision By:

All Plans and quotations remain the property of the designer, who retain the copyright. Drawings are based upon site information supplied by third parties and as such their accuracy cannot be guaranteed. All features are approximate and subject to clarification. Therefore, no shop plan or shelving elevation example, may be copied or used as a basis for quotation by other persons or companies, without written permission from the proprietor of the company
DO NOT SCALE