


Application for Variation of Premises Licence

1.	Santokh Singh	Toll Mini Market 157 - 159 Ayr Road Prestwick		
		Existing Licensed Hours		Proposed Licensing Hours
		On Sales	Off Sales	On Sales Off Sales
	Monday	N/A	11:00 – 22:00	N/A 10:00 – 22:00
	Tuesday	N/A	11:00 – 22:00	N/A 10:00 – 22:00
	Wednesday	N/A	11:00 – 22:00	N/A 10:00 – 22:00
	Thursday	N/A	11:00 – 22:00	N/A 10:00 – 22:00
	Friday	N/A	10:00 – 22:00	N/A 10:00 – 22:00
	Saturday	N/A	10:00 – 22:00	N/A 10:00 – 22:00
	Sunday	N/A	12:30 – 22:00	N/A 10:00 – 22:00
Change off sales alcohol display area to 14.65m2.				
Background music will be played during all trading hours Monday - Sunday				

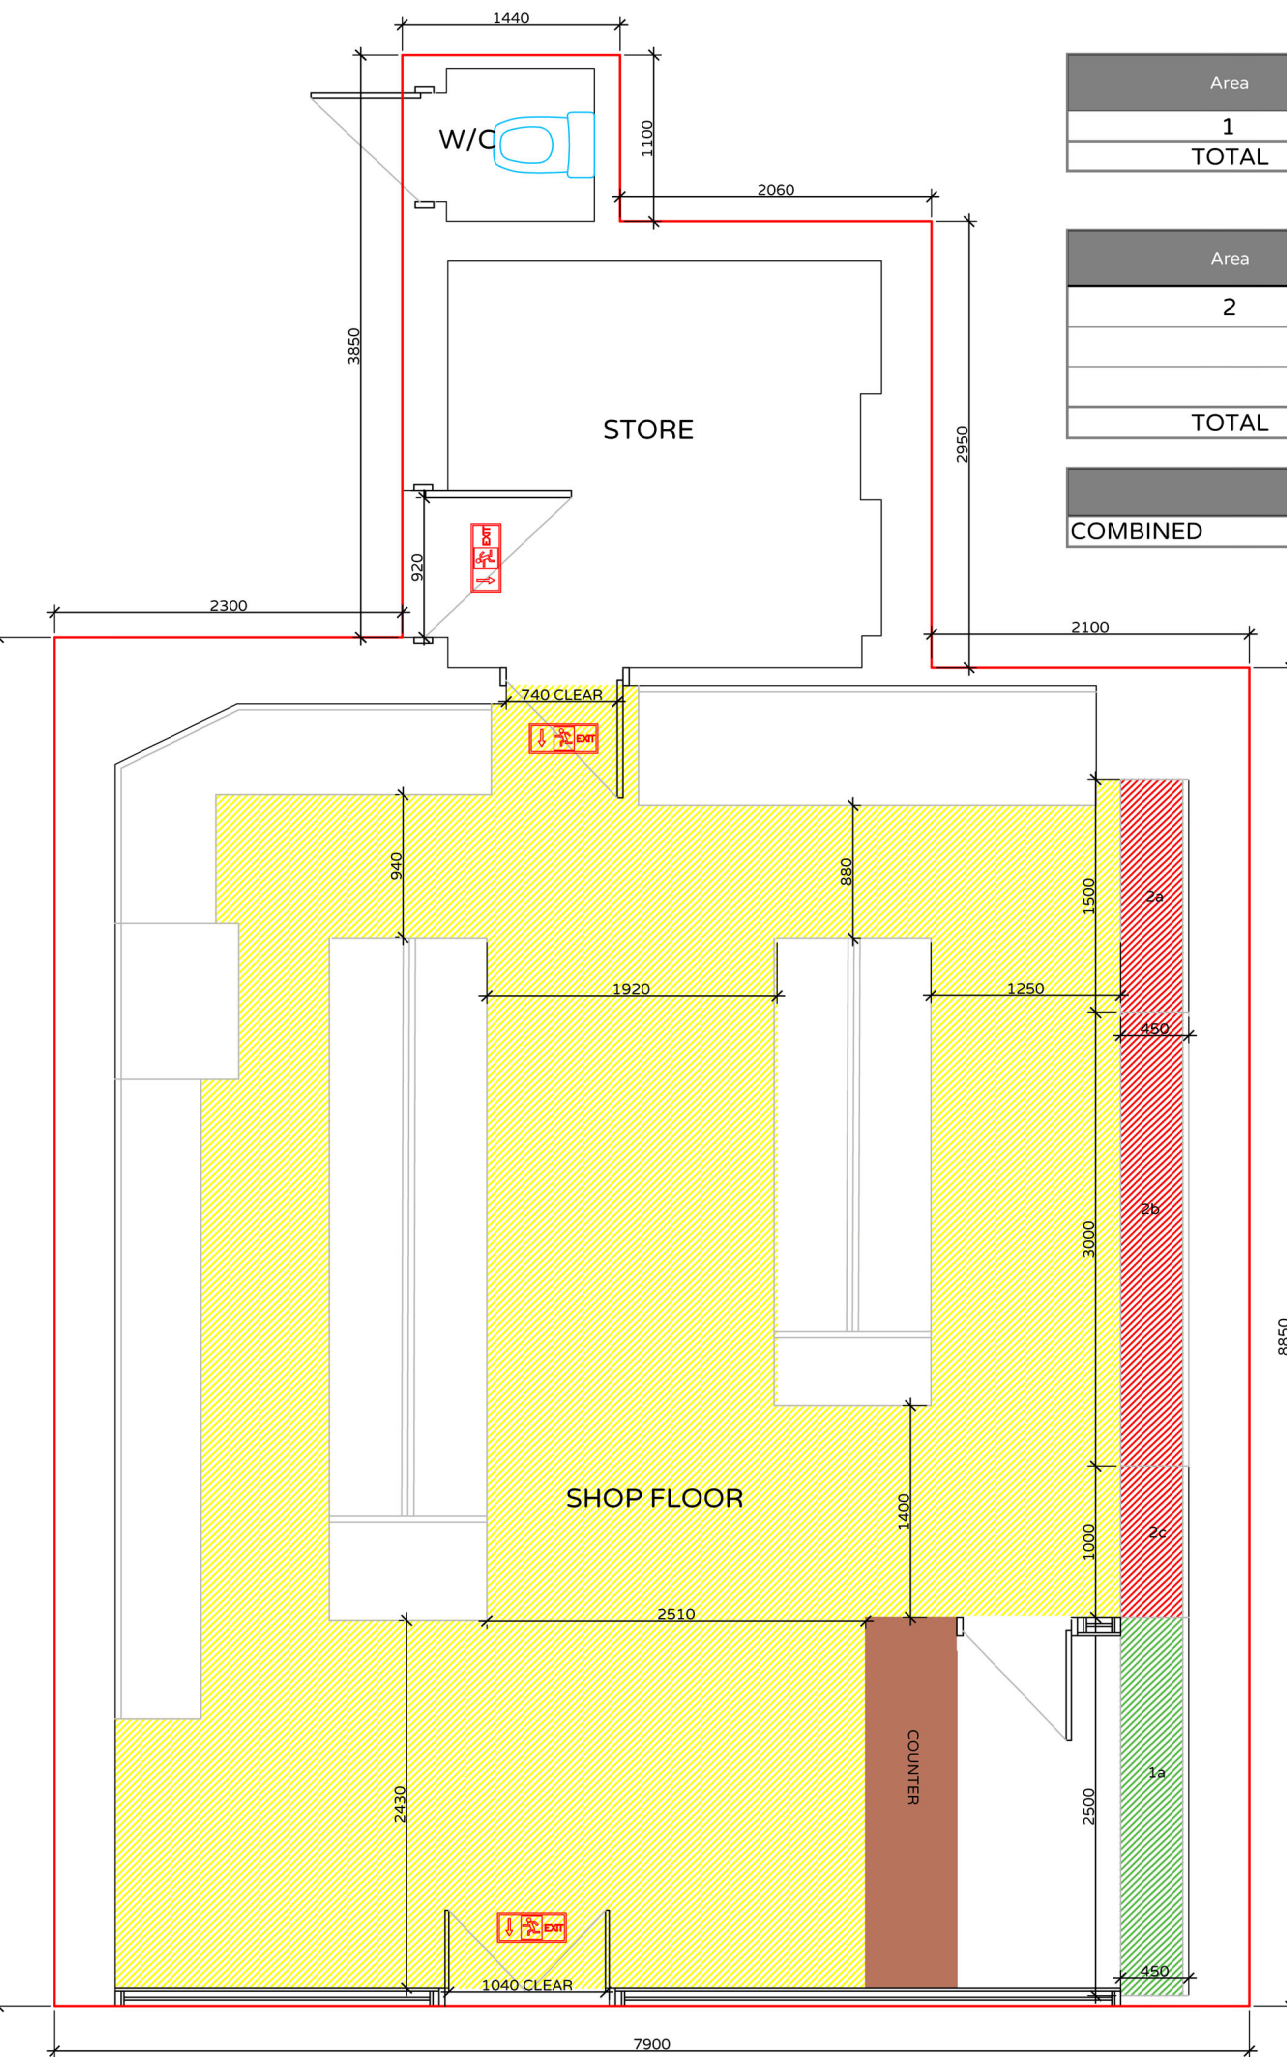

GROUND FLOOR PLAN 1:50



AREA 1 (Inaccessible)

Area	Name	Width	Height	Depth	Total Volume (m3)	Total Area (m2)	Linear Meters
1	1a	2.5	2.00	0.45	2.25	5.00	2.50
TOTAL					2.25	5.00	2.50


AREA 2 (Accessible)

Area	Name	Width	Height	Depth	Total Volume (m3)	Total Area (m2)	Linear Meters
2	2a	1	2	0.45	0.9	2.0	1.0
	2b	3	1.8	0.45	2.4	5.4	3.0
	2c	1.5	1.5	0.45	1.0	2.3	1.5
TOTAL					4.3	9.7	5.5


COMBINED					Total Volume (m3)	Total Area (m2)	Linear Meters
					6.55	14.65	8.00

KEY

- = FIRE EQUIPMENT AND EMERGENCY EQUIPMENT
- = SINKS, WC'S, WHB'S, AND URINALS, ETC
- = COUNTERS, BAR, GANTRY
- = LOWERED COUNTER SECTION (750MM HIGH)
- = ALCOHOL DISPLAY (ACCESSIBLE)
- = ALCOHOL DISPLAY (INACCESSIBLE)
- = PUBLIC ACCESS

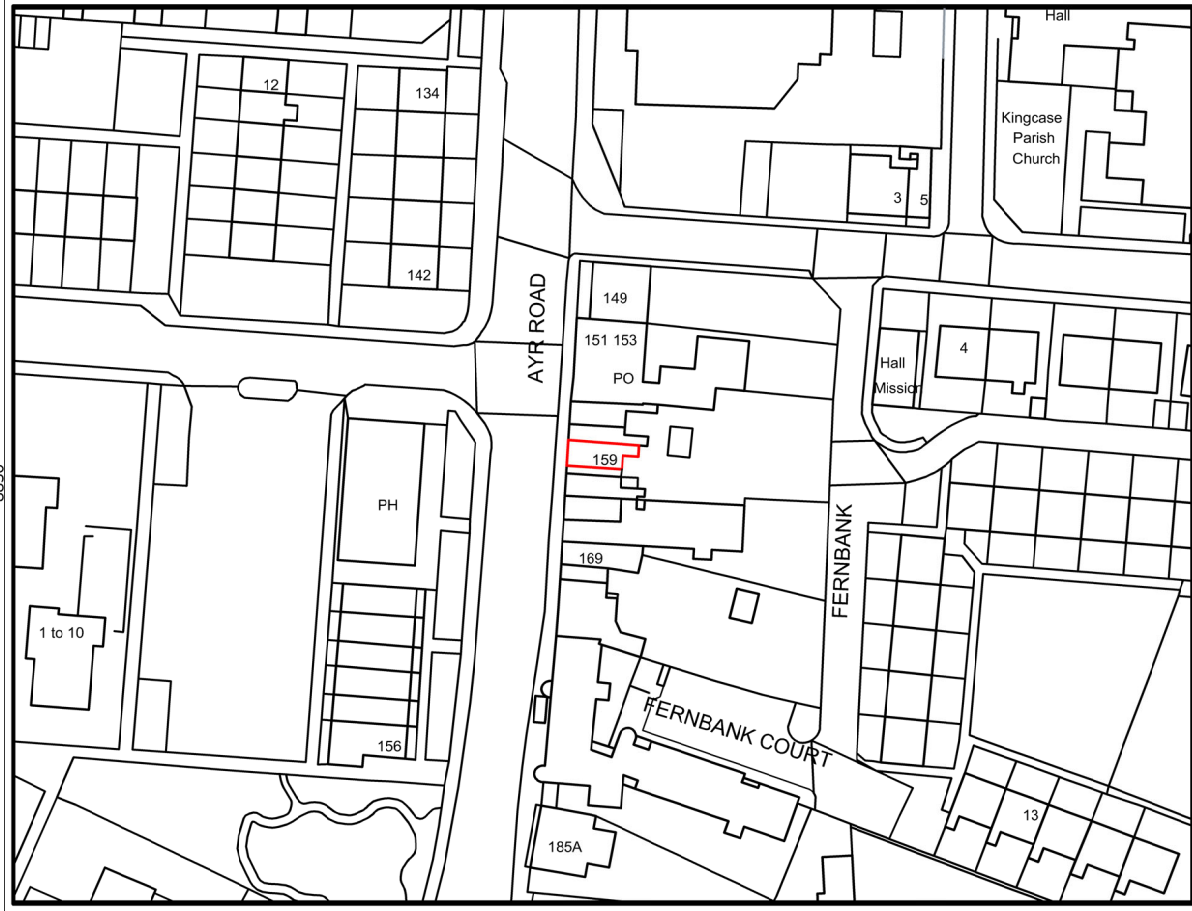

LOCATION PLAN

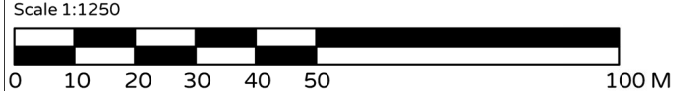

SCALE BAR 1:1250
© OS PAPER MAP COPYING LICENCE - 100057038

PERMITTED USE OF DRAWINGS
THIS DESIGN, DRAWING, SPECIFICATIONS AND ALL WORKS UNDERTAKEN IN RELATION TO THE NAMED PROJECT AND FOR THE USE ONLY OF THE CLIENT, AS NAMED IN THE TITLE BLOCK BY HELIX ARCHITECTURE STUDIO LTD., TO WHOM THEY HAVE BEEN ISSUED. NO RESPONSIBILITY IS ACCEPTED TO ANY THIRD PARTY FOR THE WHOLE OR ANY PART OF ITS CONTENTS.
THIS DRAWING, AND THE INFORMATION CONTAINED HEREIN, ARE FOR LOCAL AUTHORITY STATUTORY APPROVAL PURPOSES ONLY, AND ARE NOT INTENDED, AND SHOULD NOT BE USED FOR ANY OTHER PURPOSES.


HELIX ARCHITECTURE STUDIO
Suite 3E, Unit 3, The Courtyard, Callendar Business Park, Falkirk FK1 1XR
Tel: 01324 468155
Email: admin@helixarchitecturestudio.com

CLIENT
GNE CONSULTANCY

PROJECT
157, 159 AYR RD, PRESTWICK KA9 1TP, UK

DRAWING
LICENCE DRAWING

SCALE
AS NOTED @ A3

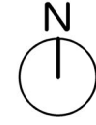

DRAWN SM/11/24 **STATUS** LICENCE

DRAWING NO. H266/LIC **REV** -