


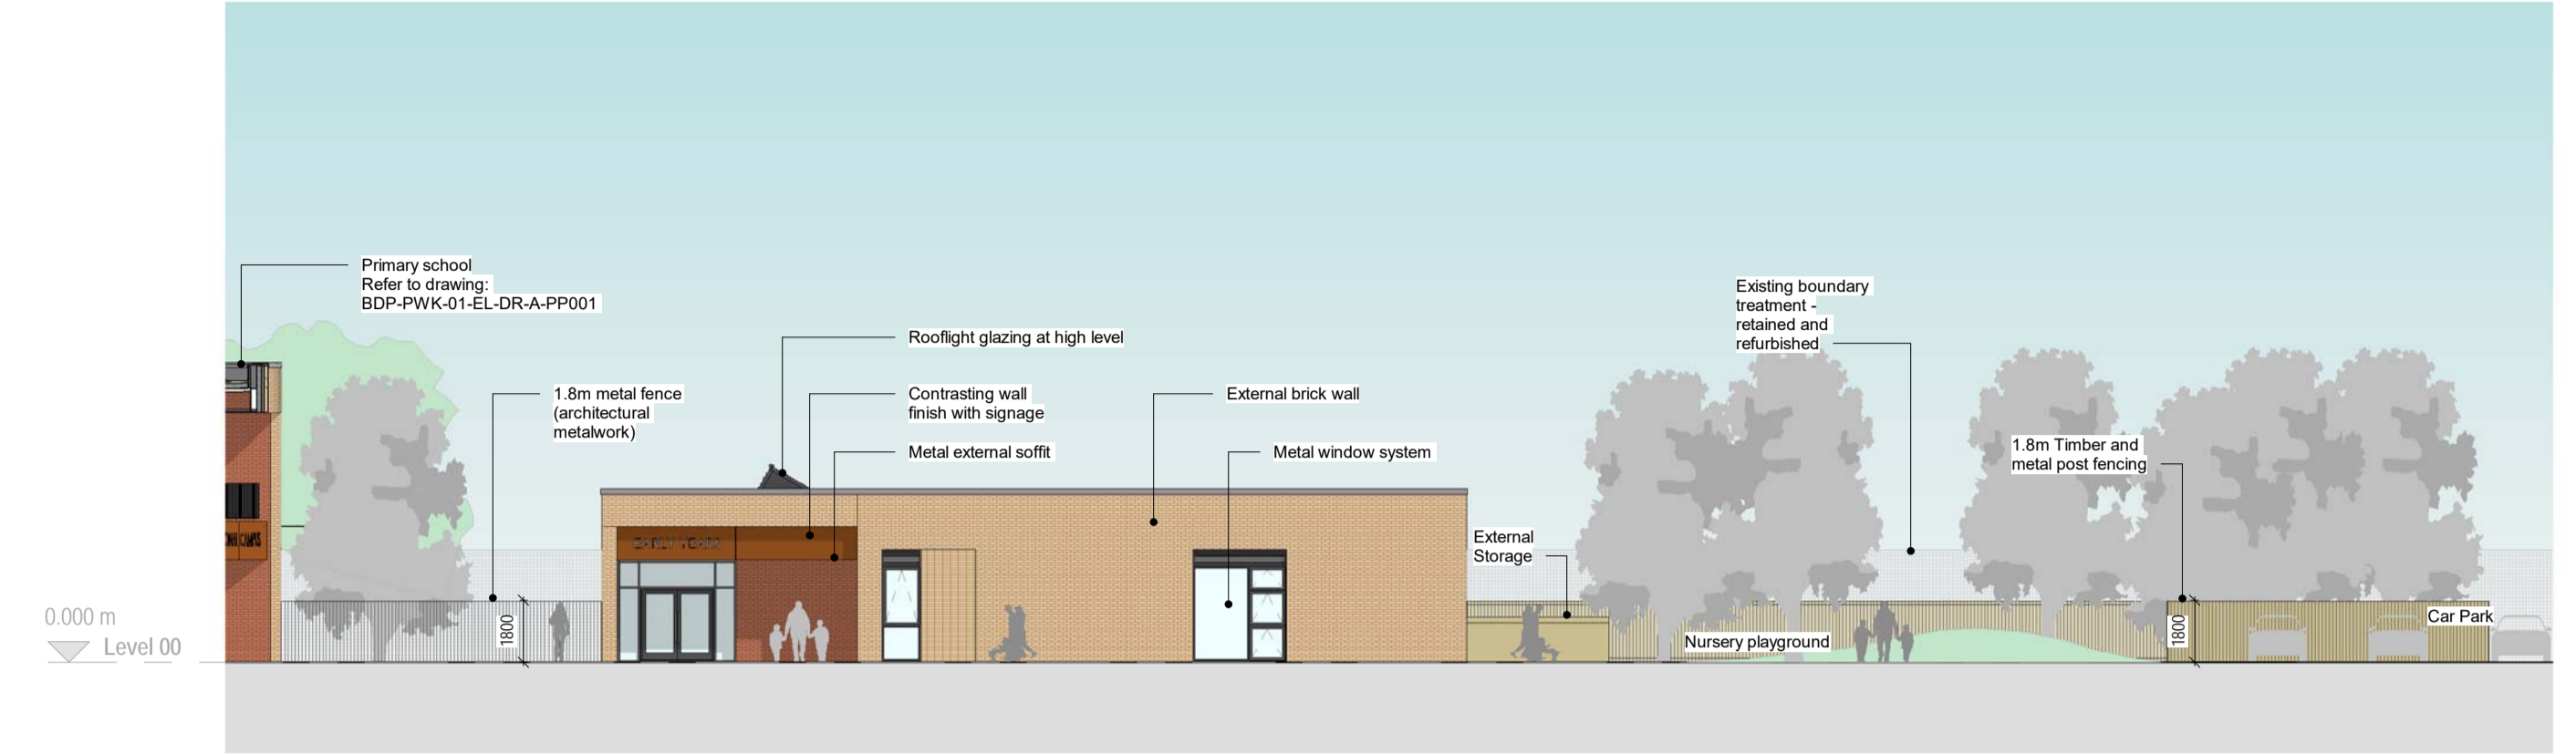

Proposed Early Years Centre Elevation - East



Proposed Early Years Centre Elevation - West



Proposed Early Years Centre Elevation - South




Proposed Early Years Centre Elevation - North



Proposed Prestwick Educational Campus - Sherwood Rd View - NB: Context to the front not shown for clarity

BUILDING DESIGN PARTNERSHIP SHALL HAVE NO RESPONSIBILITY FOR ANY USE MADE OF THIS DOCUMENT OTHER THAN FOR THAT WHICH IT WAS PREPARED AND ISSUED.
 ALL DIMENSIONS SHOULD BE CHECKED ON SITE.
 DO NOT SCALE FROM THIS DRAWING.
 ANY DRAWING ERRORS OR DIVERGENCIES SHOULD BE BROUGHT TO THE ATTENTION OF BUILDING DESIGN PARTNERSHIP AT THE ADDRESS SHOWN BELOW.
 DRAWINGS SHALL BE READ IN CONJUNCTION WITH THE FOLLOWING:
 - THE BDP CDM RISK SCHEDULE
 - THE BDP RISK SERIES OF DRAWINGS (IF APPLICABLE)

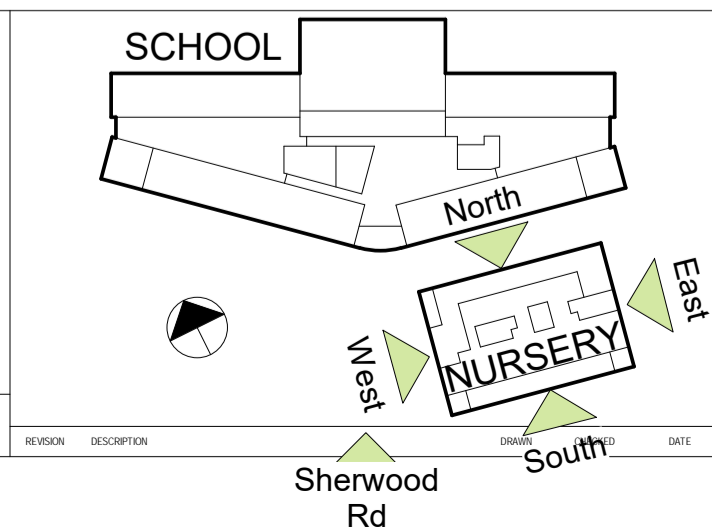

NOTES

REVISION	DESCRIPTION	DATE	BY	CHECKED	DATE
00	First Issue	13.03.2020	SD	SG	

MORGAN SINDALL
 south Ayrshire COUNCIL
 hub
 South West Scotland

BDP.
 15 Exchange Place
 Glasgow
 G1 3AN
 United Kingdom
 T +44 (0)141 227 7900
 www.bdp.com

PROJECT TITLE Prestwick Educational Campus		SCALE @ A1
PROJECT NUMBER P3000654	PROJECT CLASSIFICATION Commercial In Confidence	SCALE 1 : 200
DRAWING TITLE Proposed Elevations Sheet 2		DATE FIRST ISSUED 13/03/20
DRAWING NUMBER PWK-BDP-01-EL-DR-A-PP002		REVISION 00