




House Type B

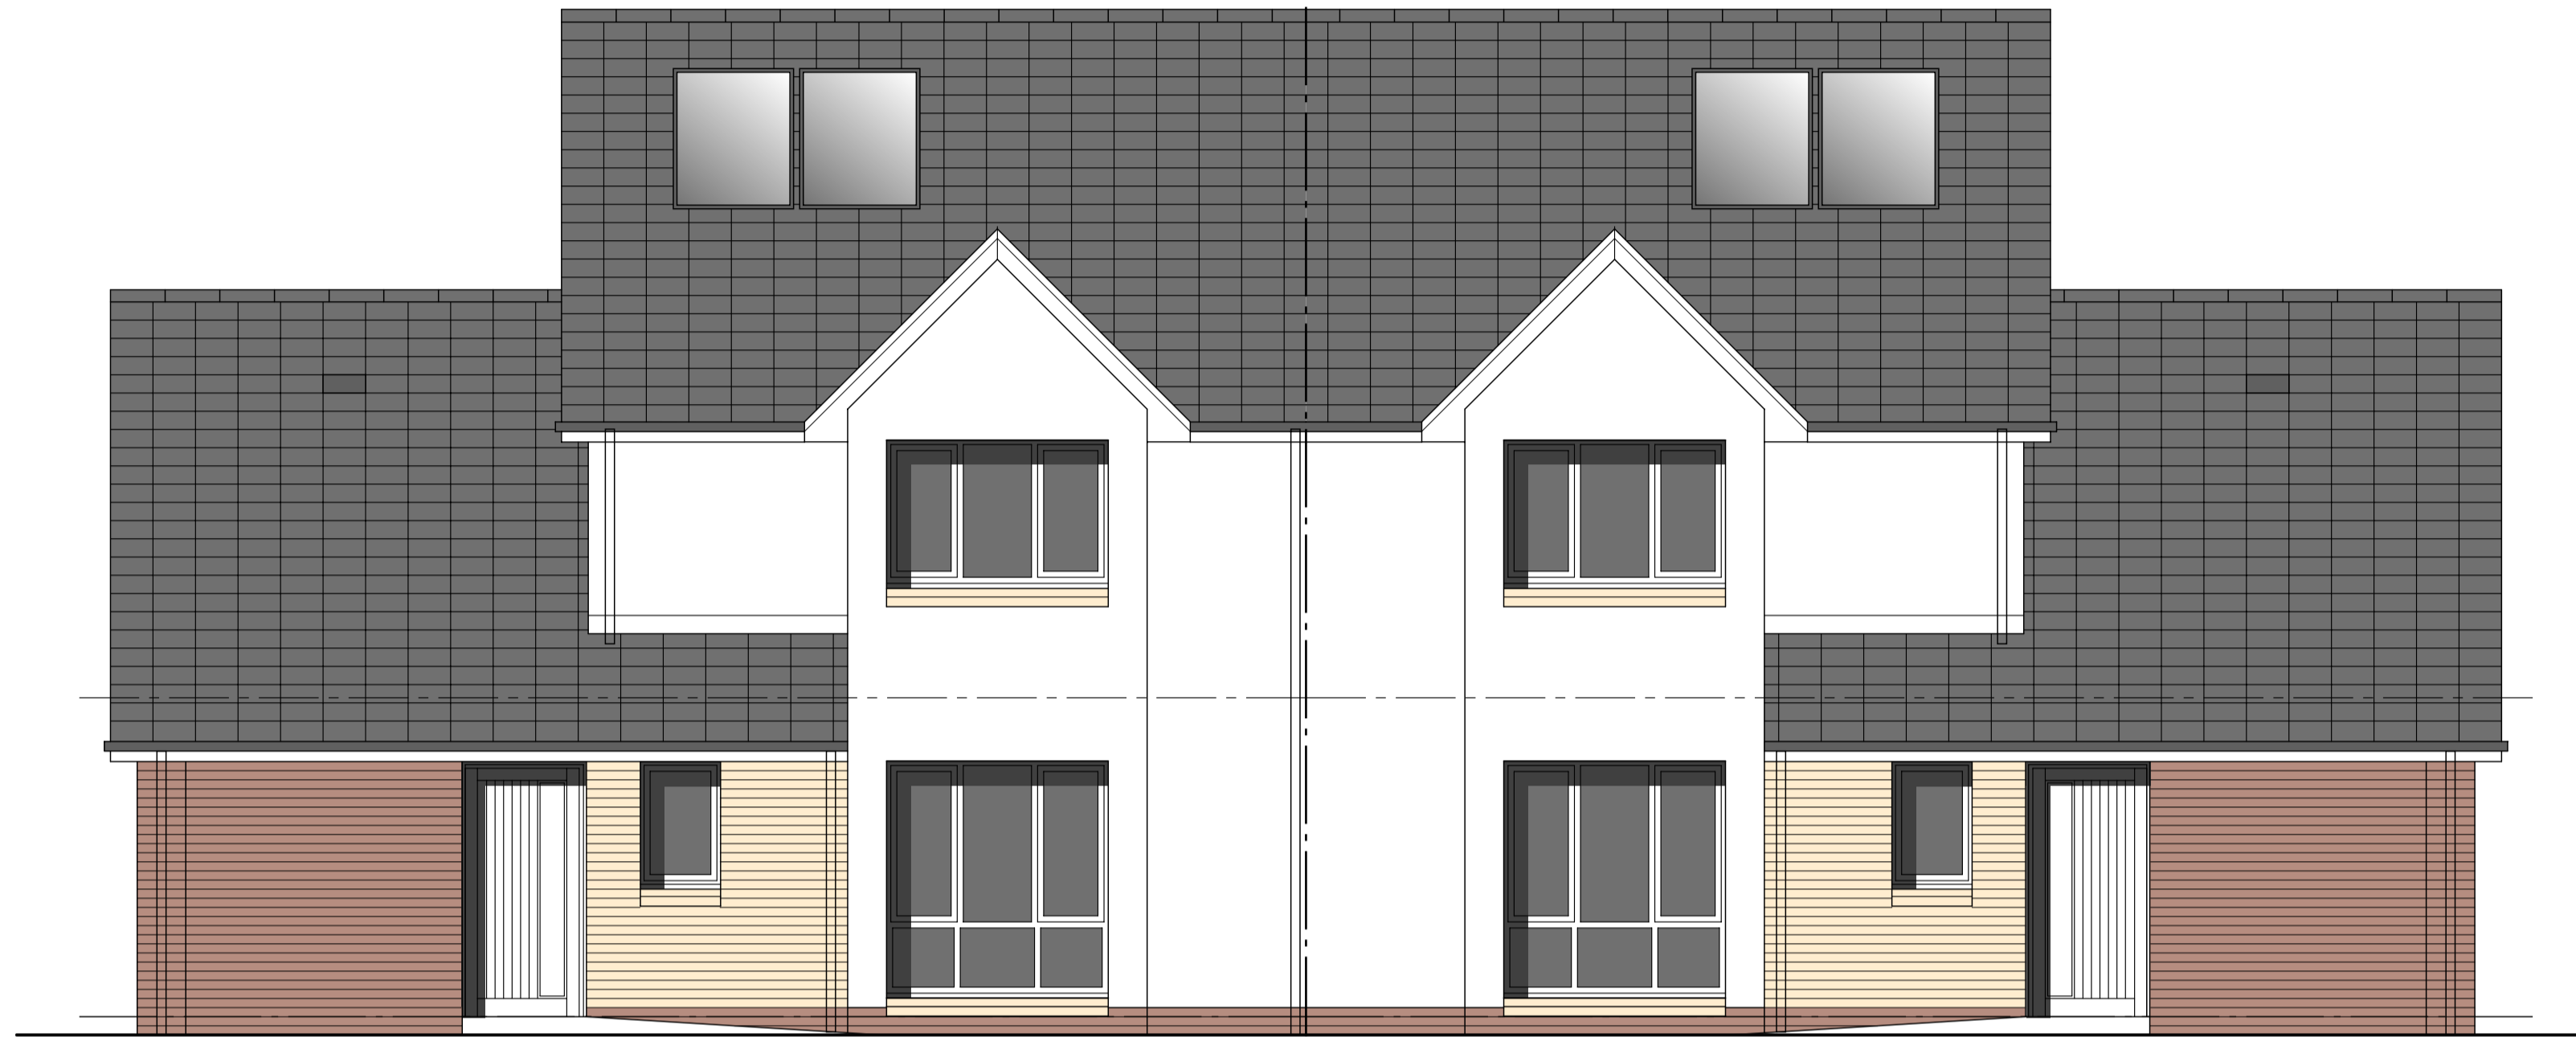


Front Elevation

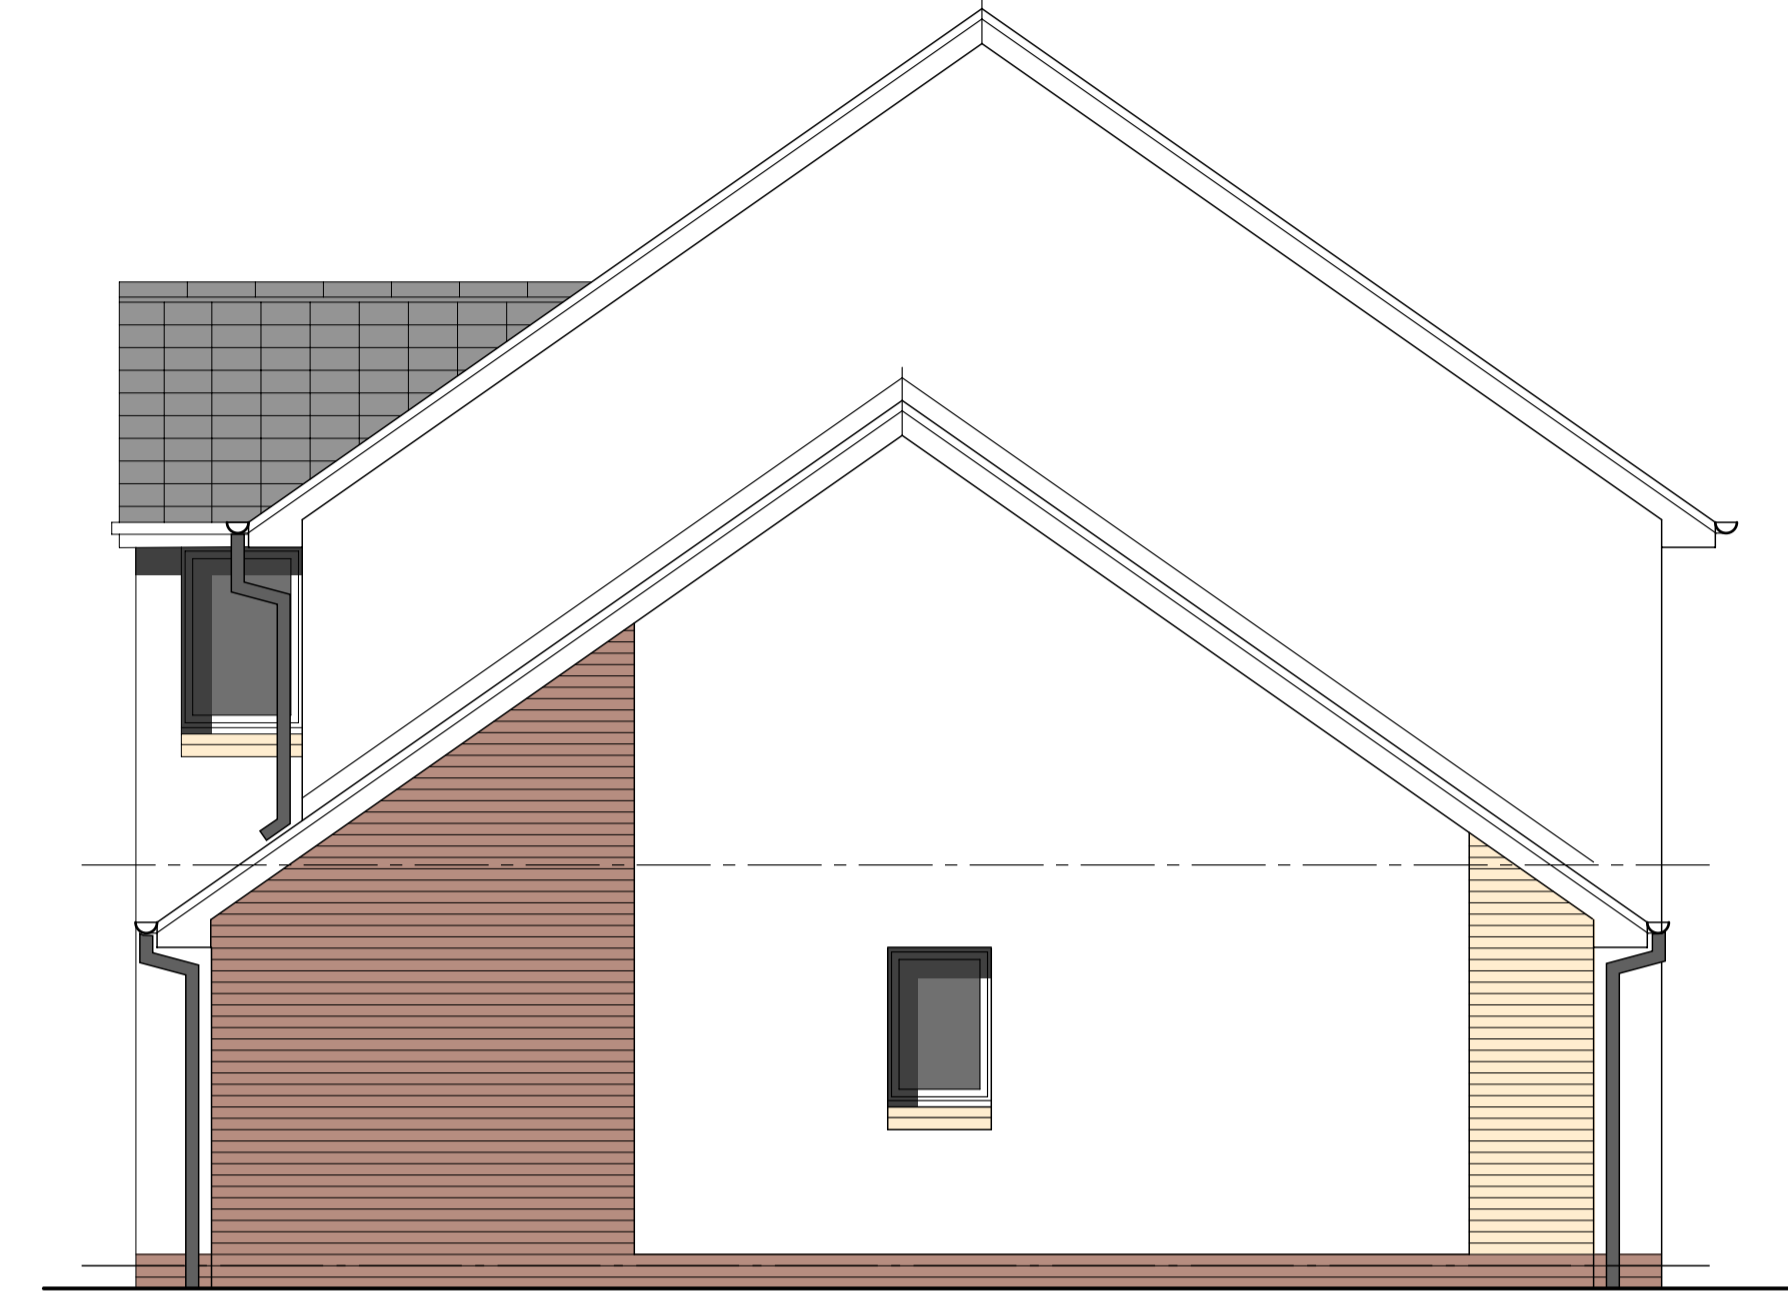

Side Elevation

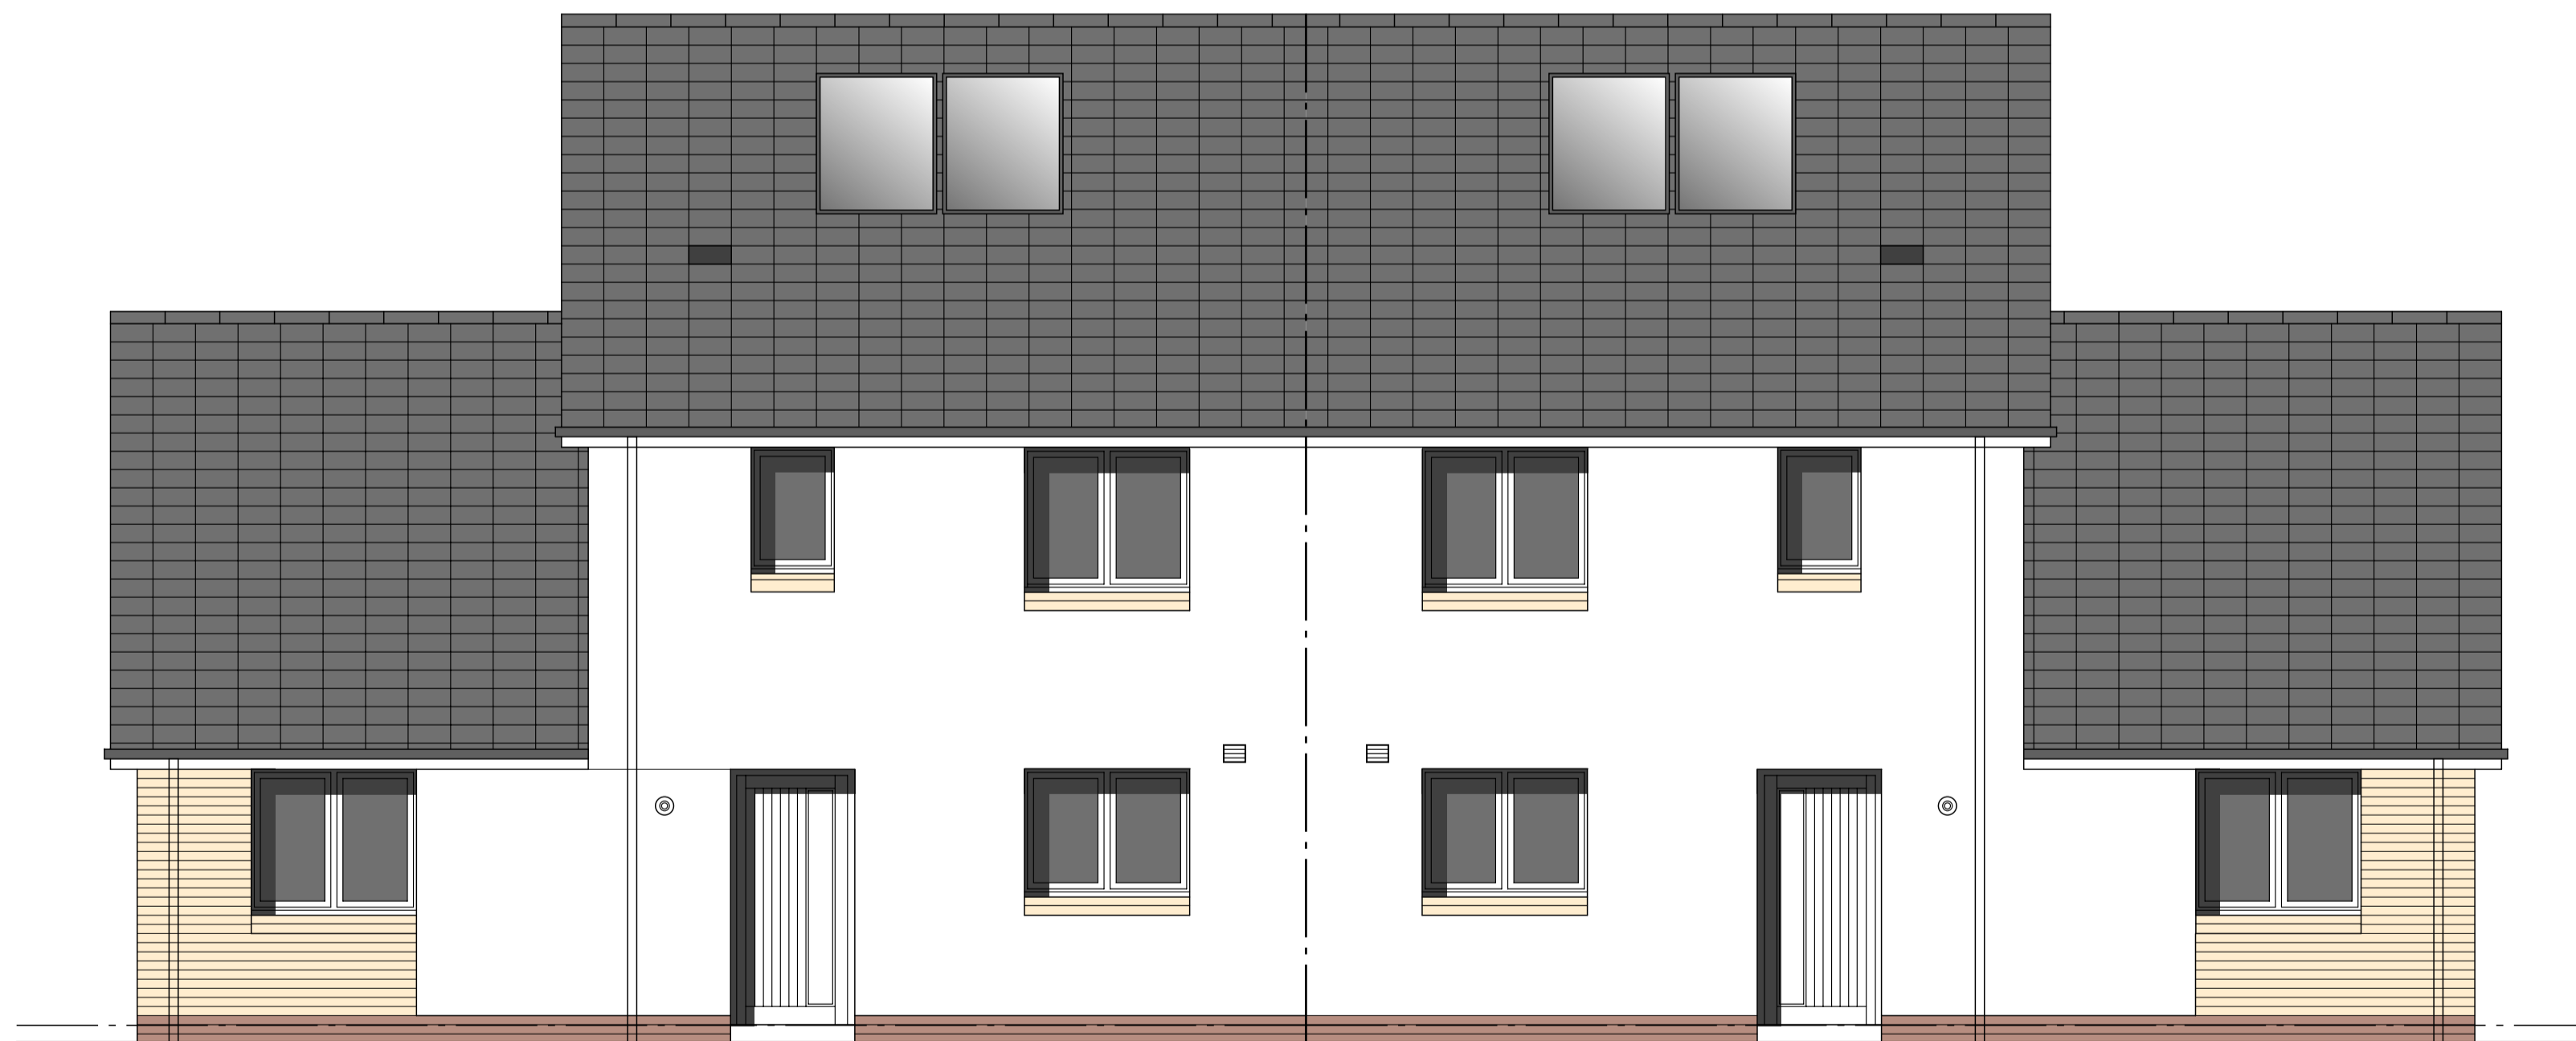

Rear Elevation

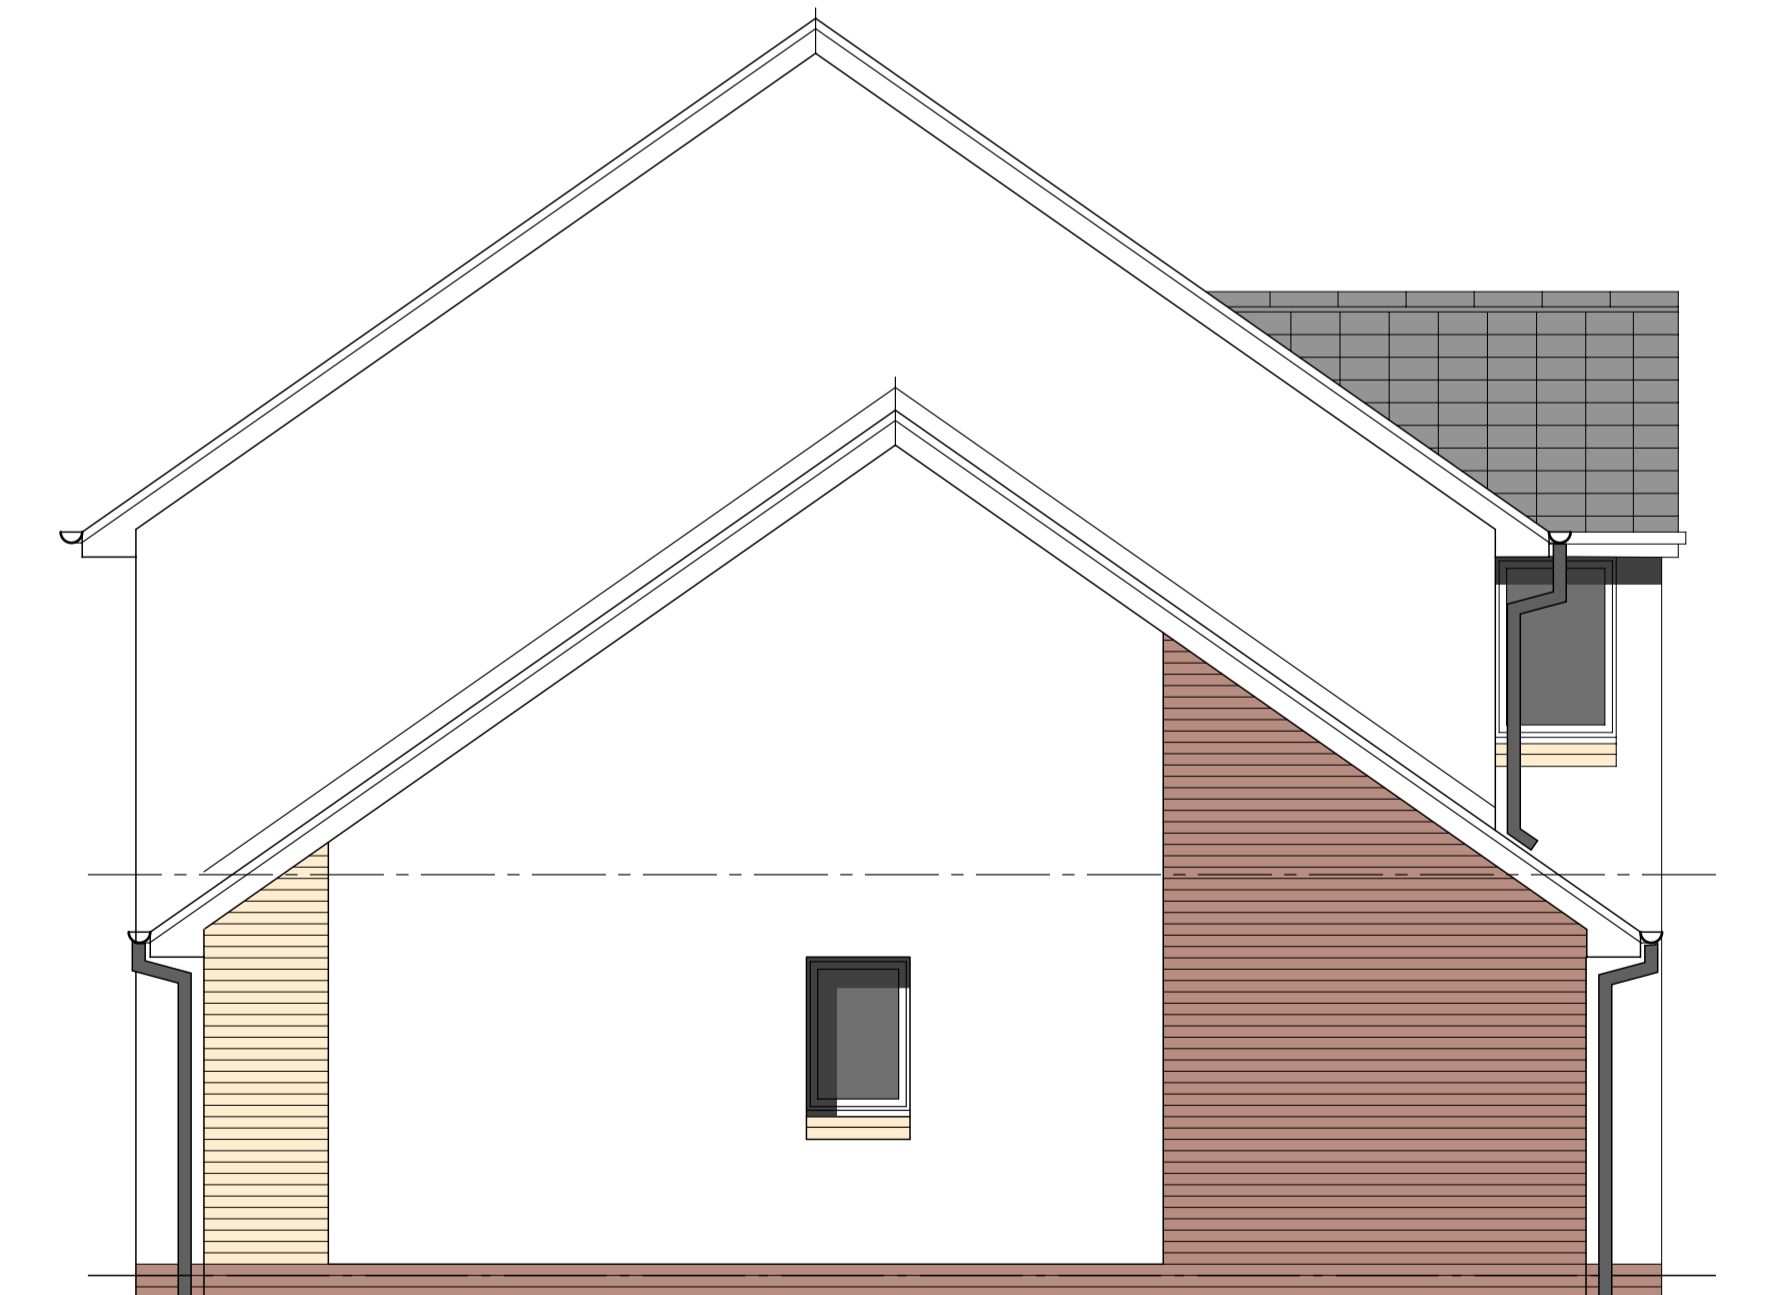

Side Elevation