


DESIGN PROPOSAL


SACRED HEART PRIMARY SCHOOL

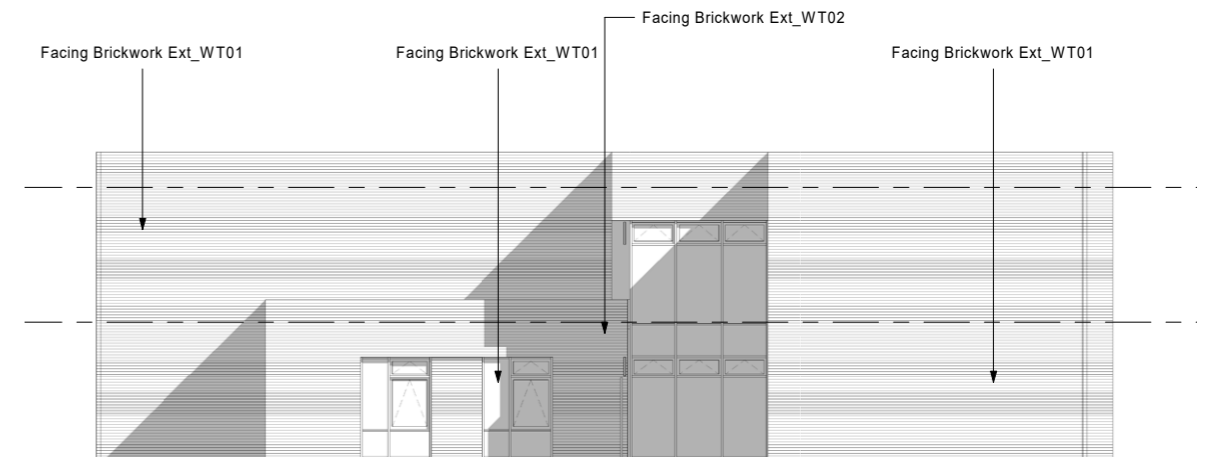


East Elevation



South Elevation

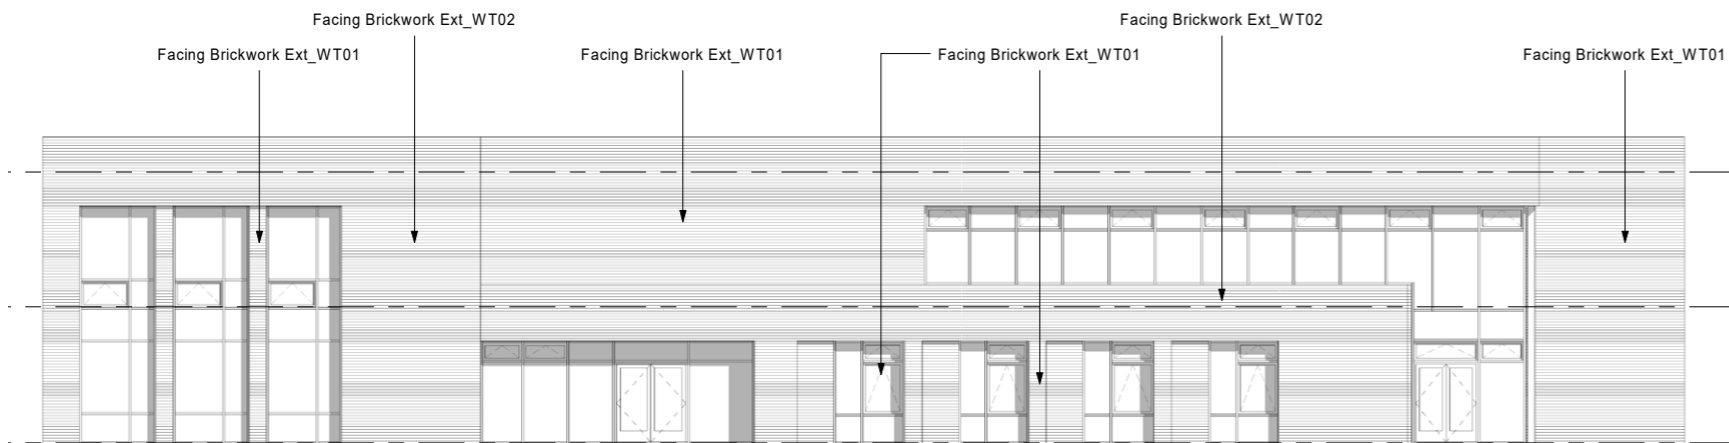

West Elevation

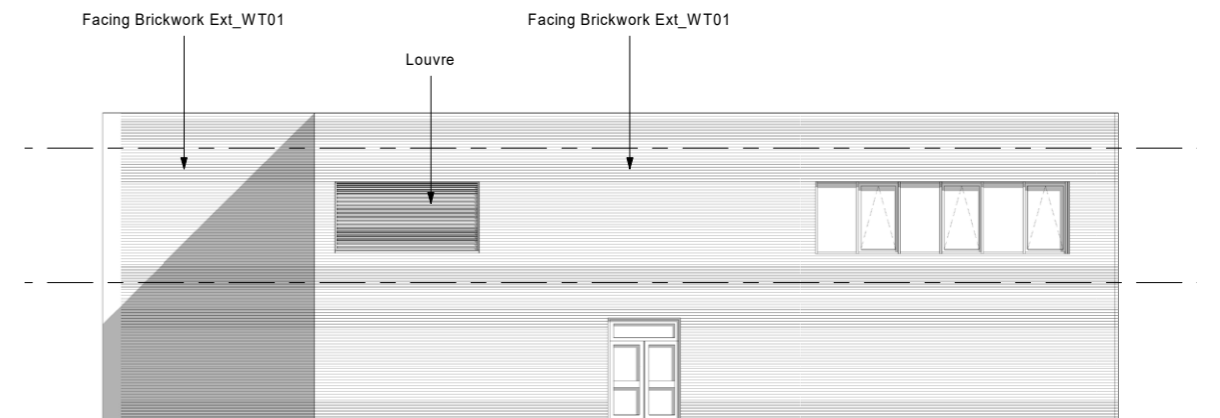

North Elevation